


THEATER LEVEL FLOOR PLAN
SCALE 1/32" = 1'-0"

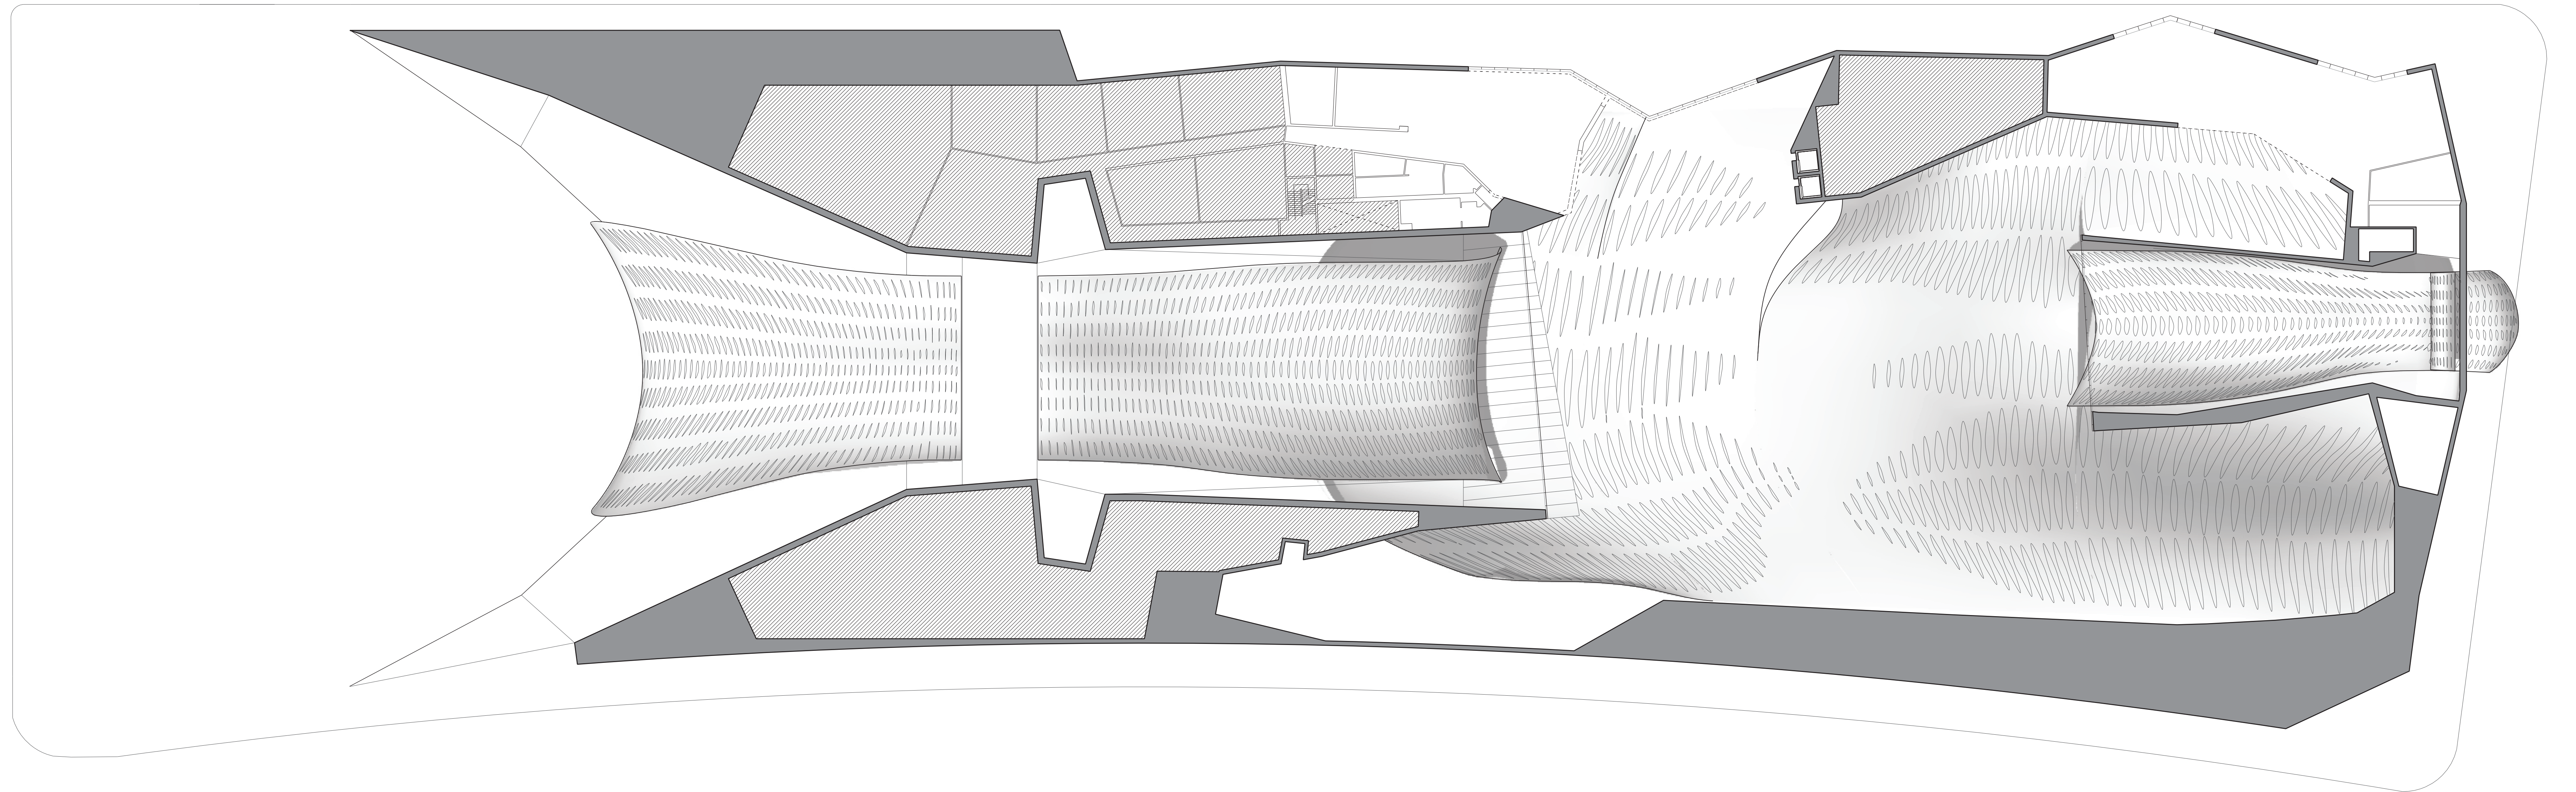

THEATER LEVEL REFLECTED CEILING PLAN
SCALE 1/32" = 1'-0"